



LEVEL 1			
Item	SF	R-Value	DESCRIPTION
FLOOR			16C,2X10, OPEN/VENTED, CONDITIONED BELOW
CEILING			16C,2x8, R30 FIBERGLASS, UNCONDITIONED ABOVE
CEILING			16C, 2x8, OPEN/VENTED, CONDITIONED ABOVE
WALL	8/ft	10.22	7.25" SOLID WOOD, R10.5
D1	18.65	3	GLASS DOOR, DBL PANE, 70 X 79 WOOD FRAME
D2	19.75	3	GLASSDOOR, DBL PANE, 36 X 79 WOOD FRAME
W1	13.22	3	GLASS WINDOW, DBL PANE, 35.75 X 53.25, LOW-E
W2	9.25	3	GLASS WINDOW, DBL PANE, 35.75 X 37.25, LOW-E

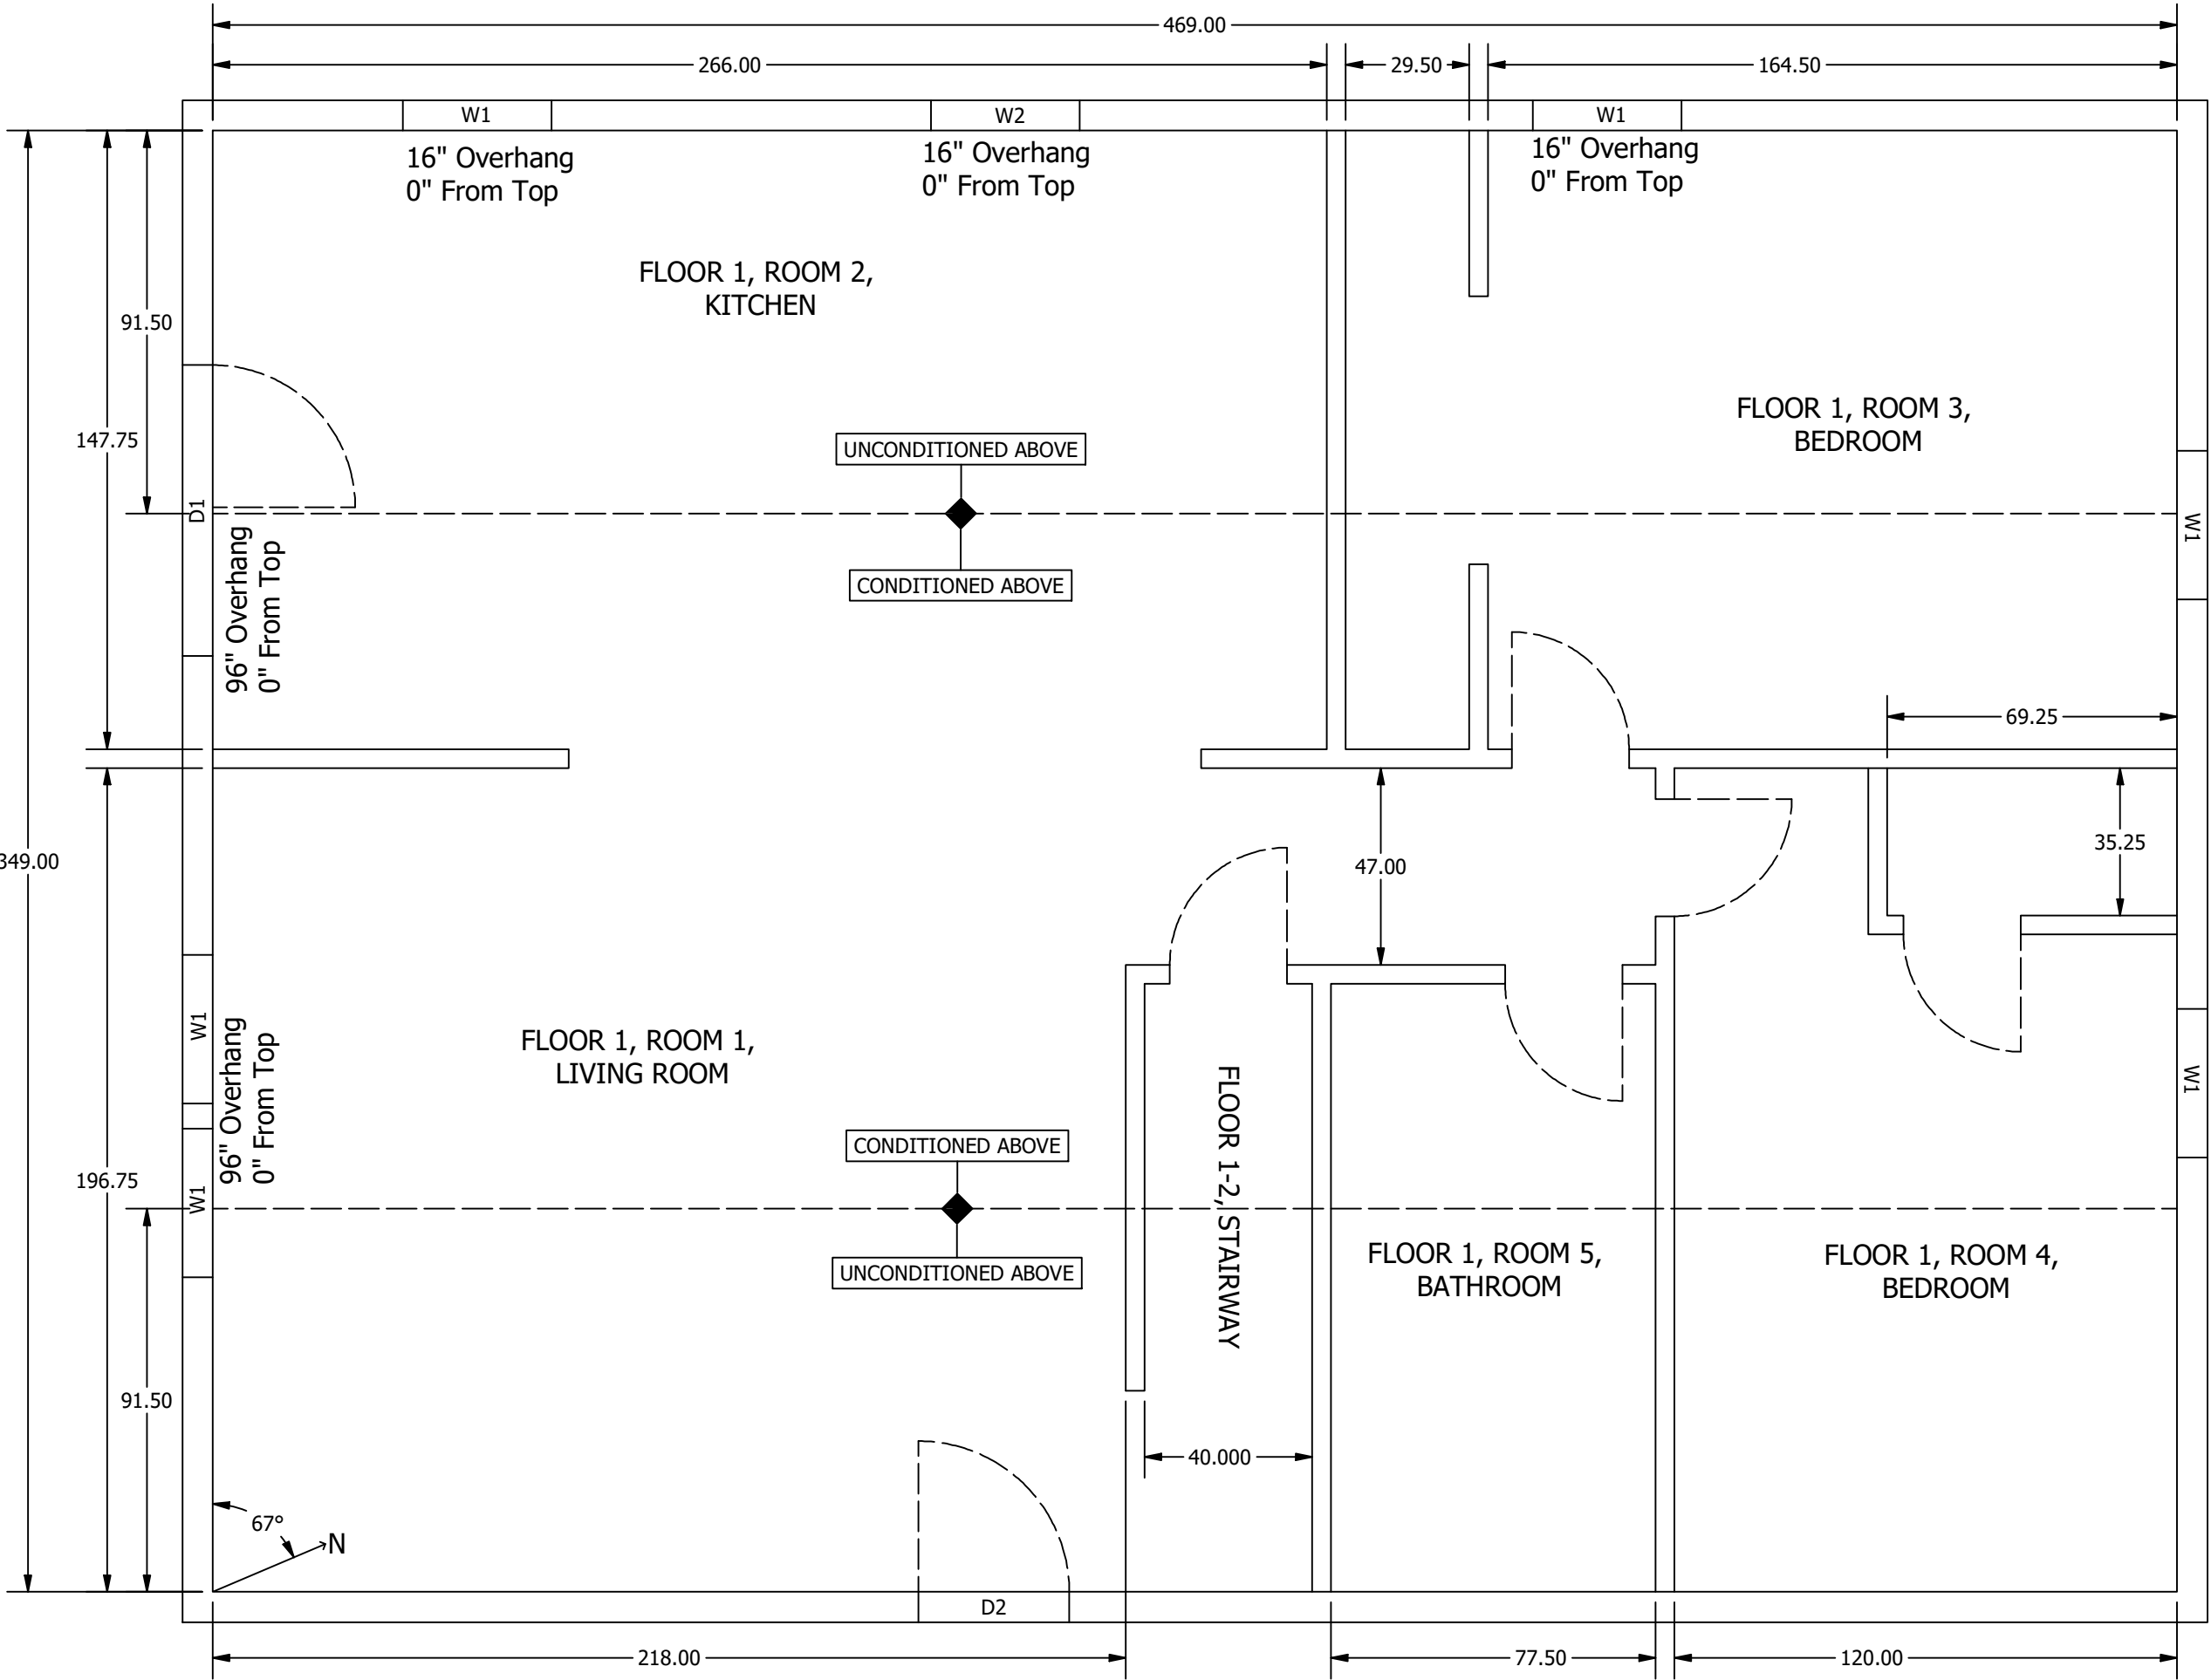



LEVEL 1			
Item	SF	R-Value	DESCRIPTION
FLOOR			16C,2X10, OPEN/VENTED, CONDITIONED BELOW
CEILING			16C,2x8, R30 FIBERGLASS, UNCONDITIONED ABOVE
CEILING			16C, 2x8, OPEN/VENTED, CONDITIONED ABOVE
WALL	8/ft	10.22	7.25" SOLID WOOD, R10.5
D1	18.65	3	GLASS DOOR, DBL PANE, 34 X 79 WOOD FRAME
D2	19.75	3	GLASSDOOR, DBL PANE, 36 X 79 WOOD FRAME
W1	13.22	3	GLASS WINDOW, DBL PANE, 35.75 X 53.25, LOW-E
W2	9.25	3	GLASS WINDOW, DBL PANE, 35.75 X 37.25, LOW-E

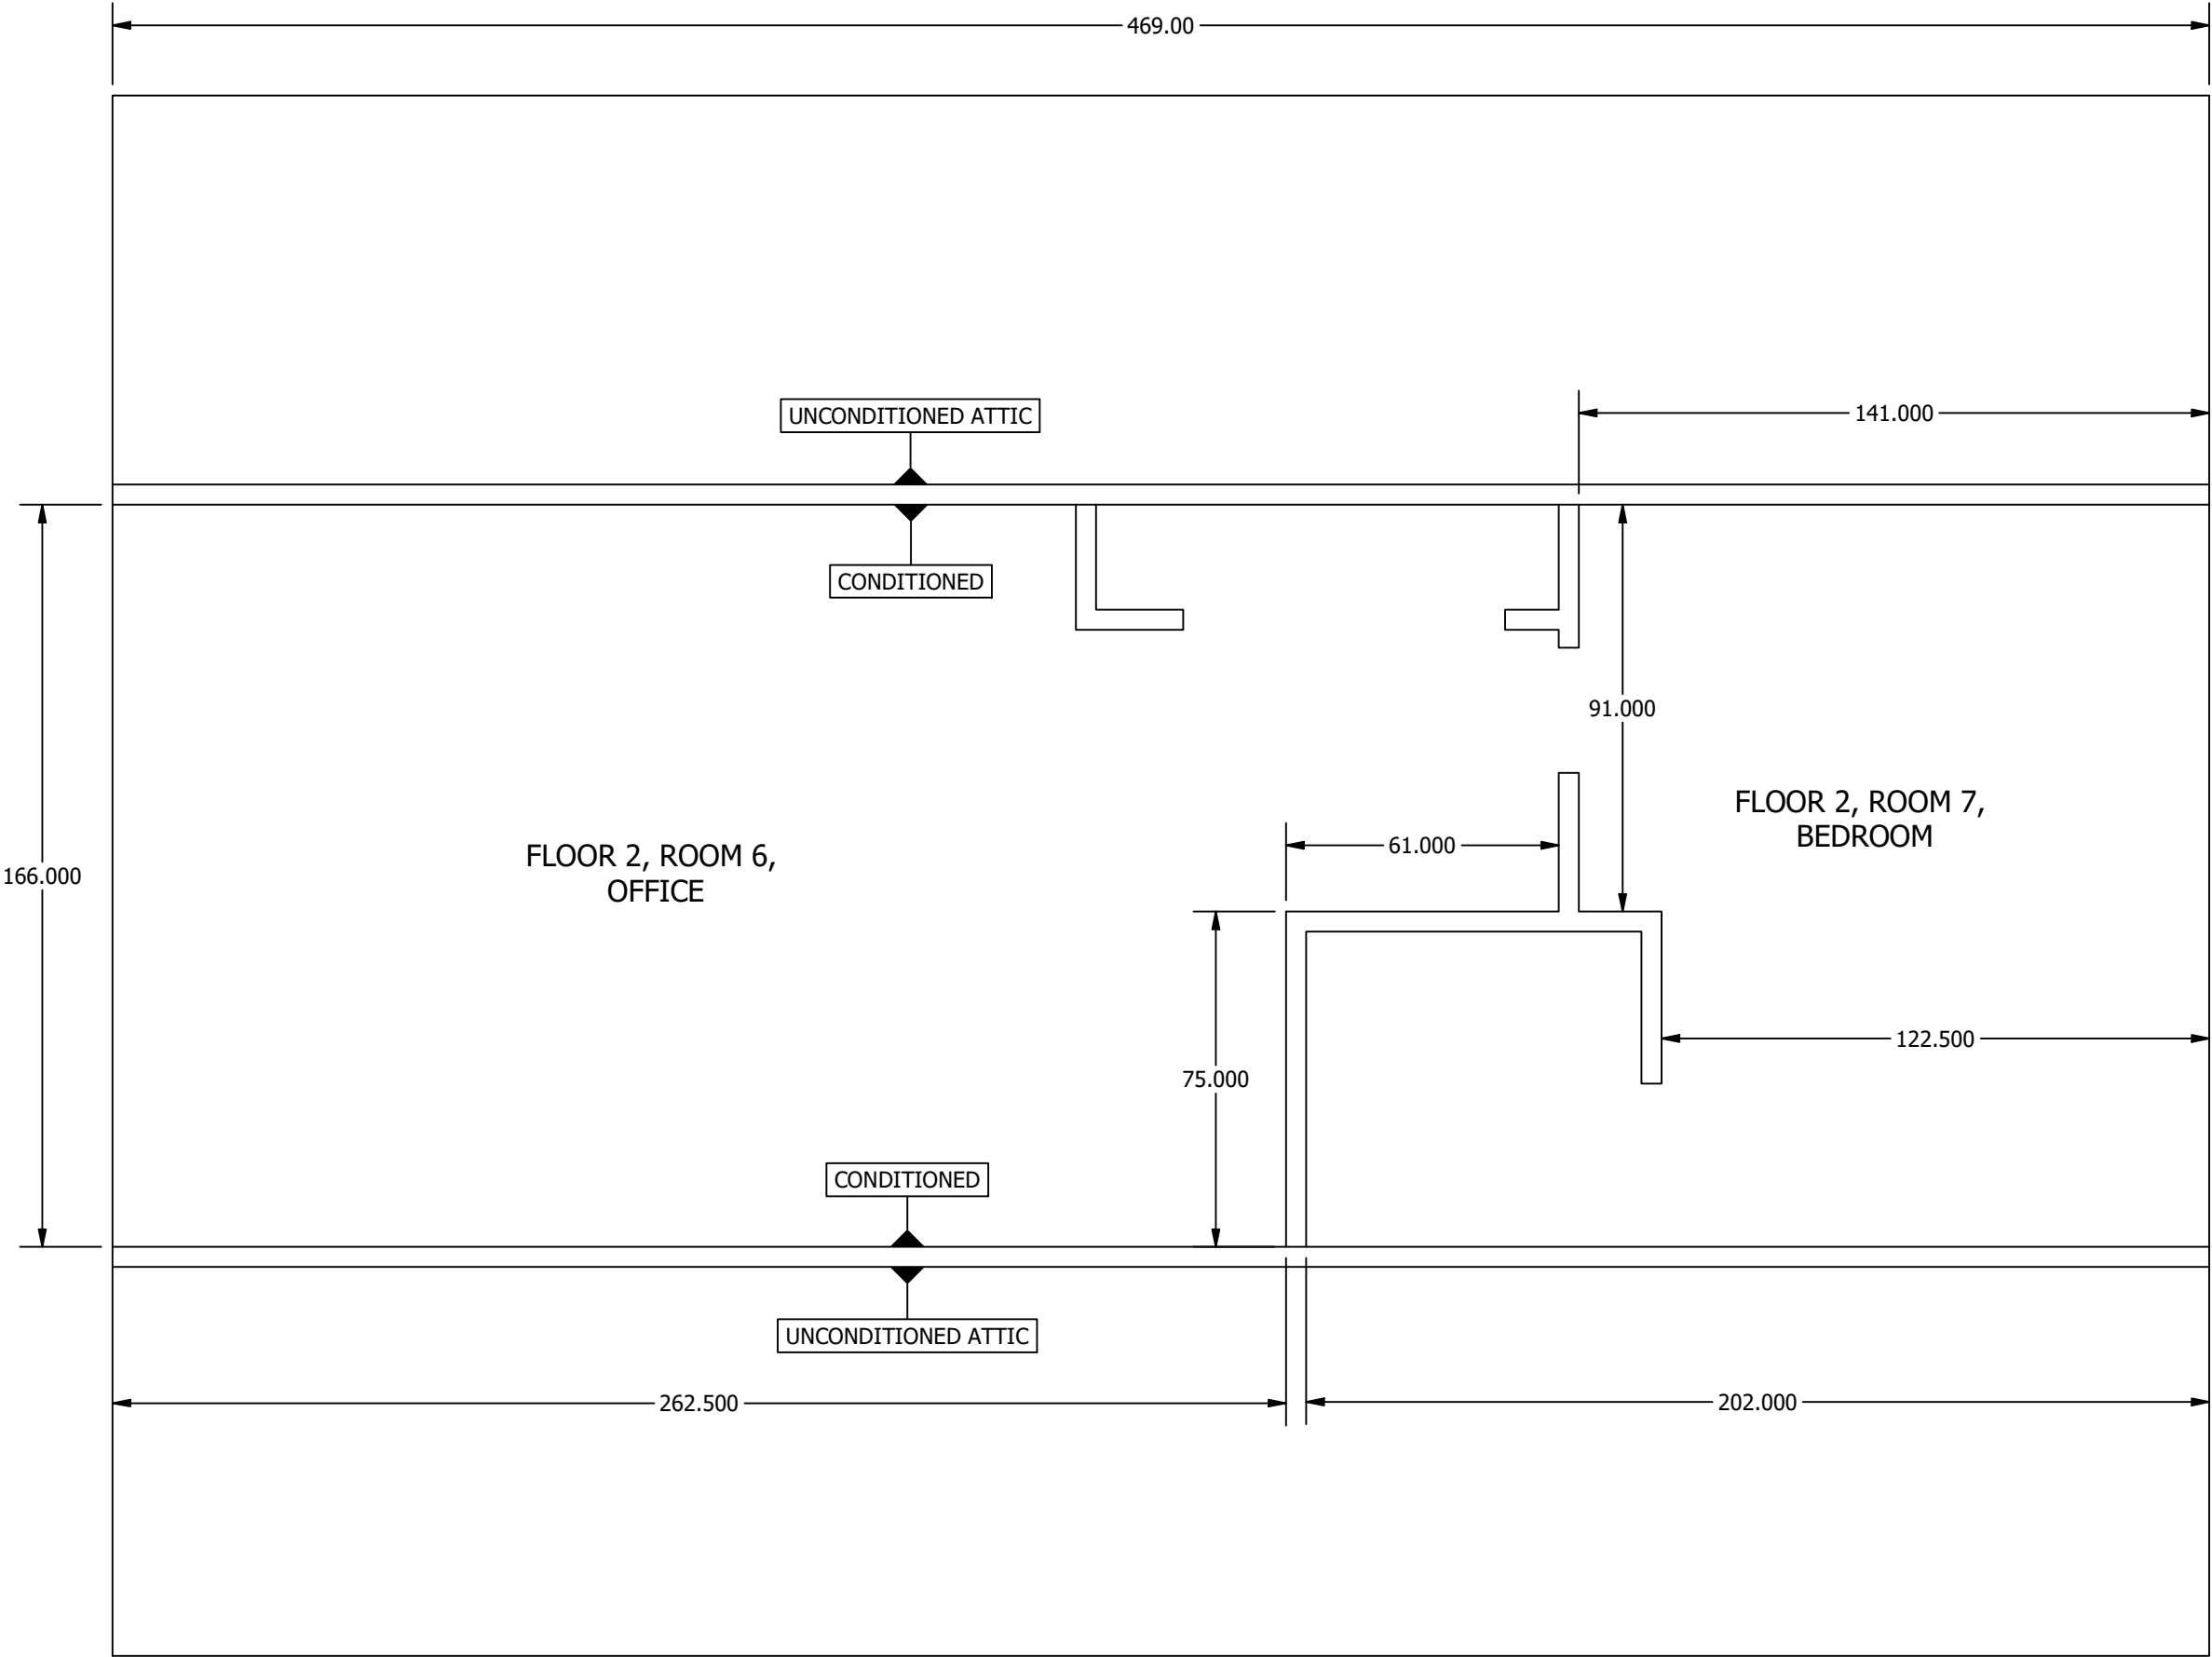