


First Floor

56 ft

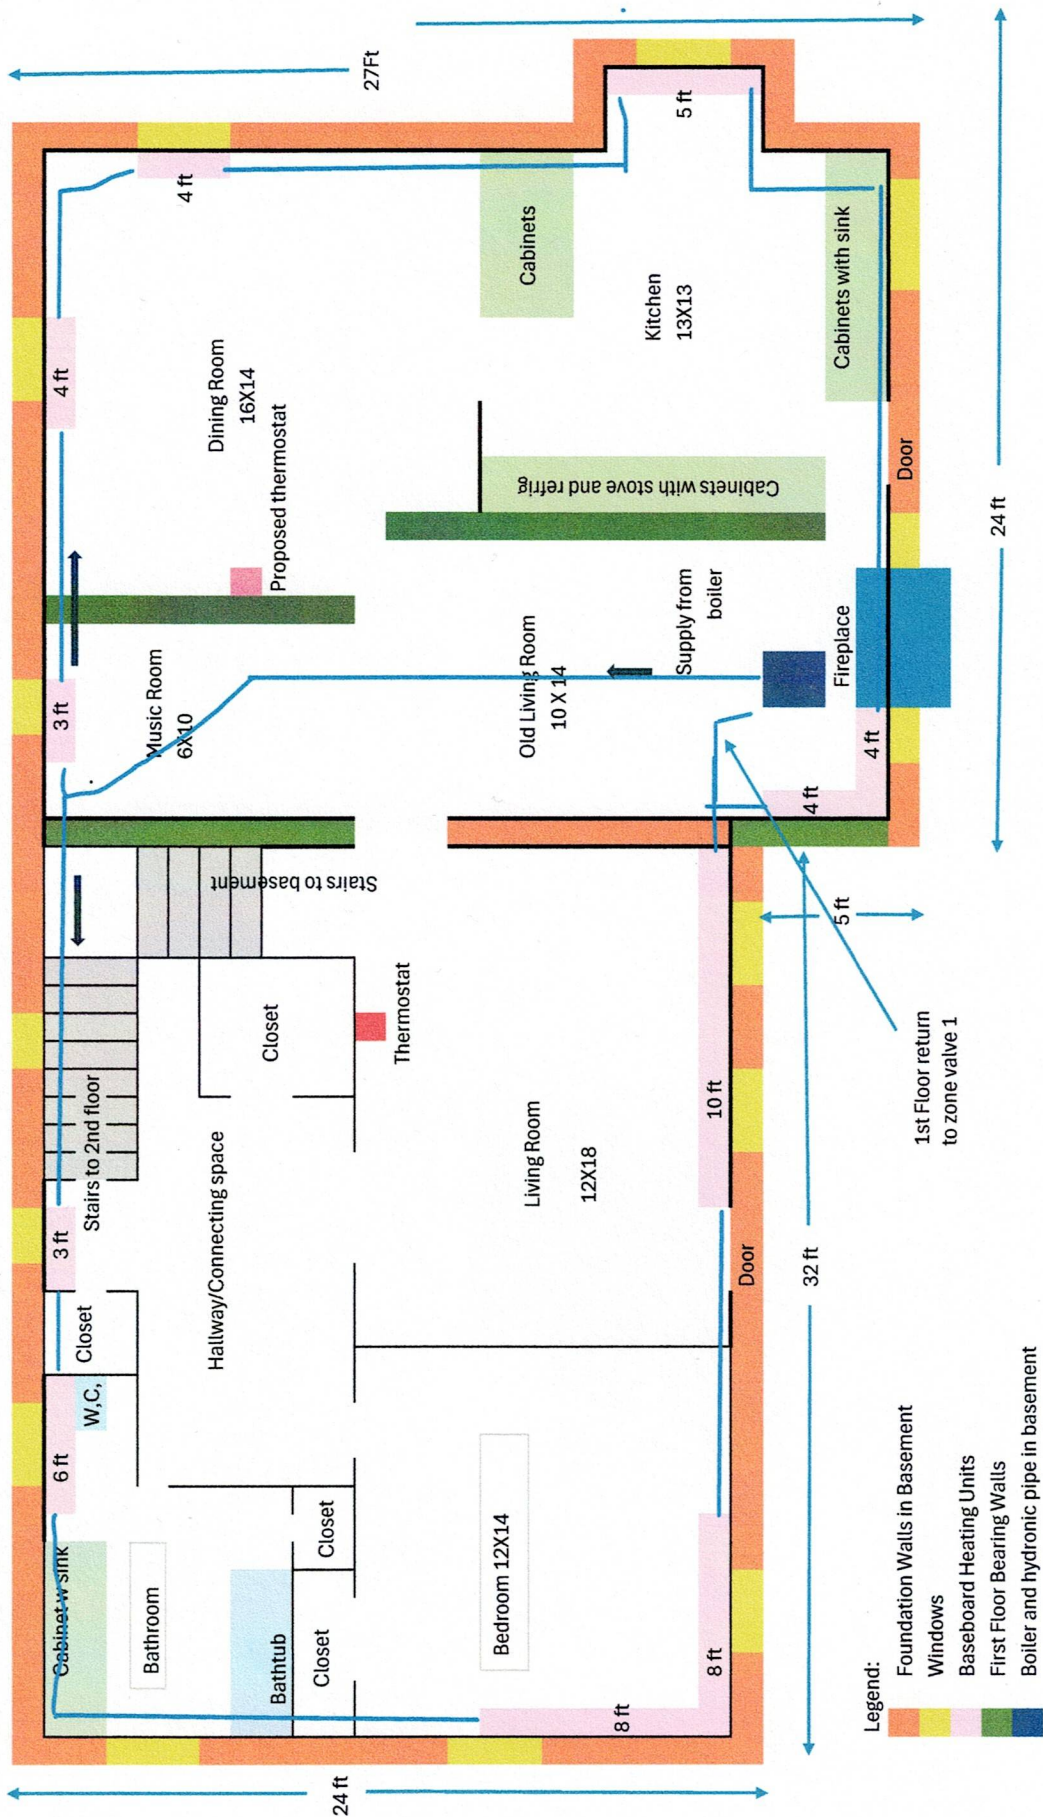

Legend:

- Foundation Walls in Basement
- Windows
- Baseboard Heating Units
- First Floor Bearing Walls
- Boiler and hydronic pipe in basement