


NOTES
All pipes under Basement floor to be cast iron


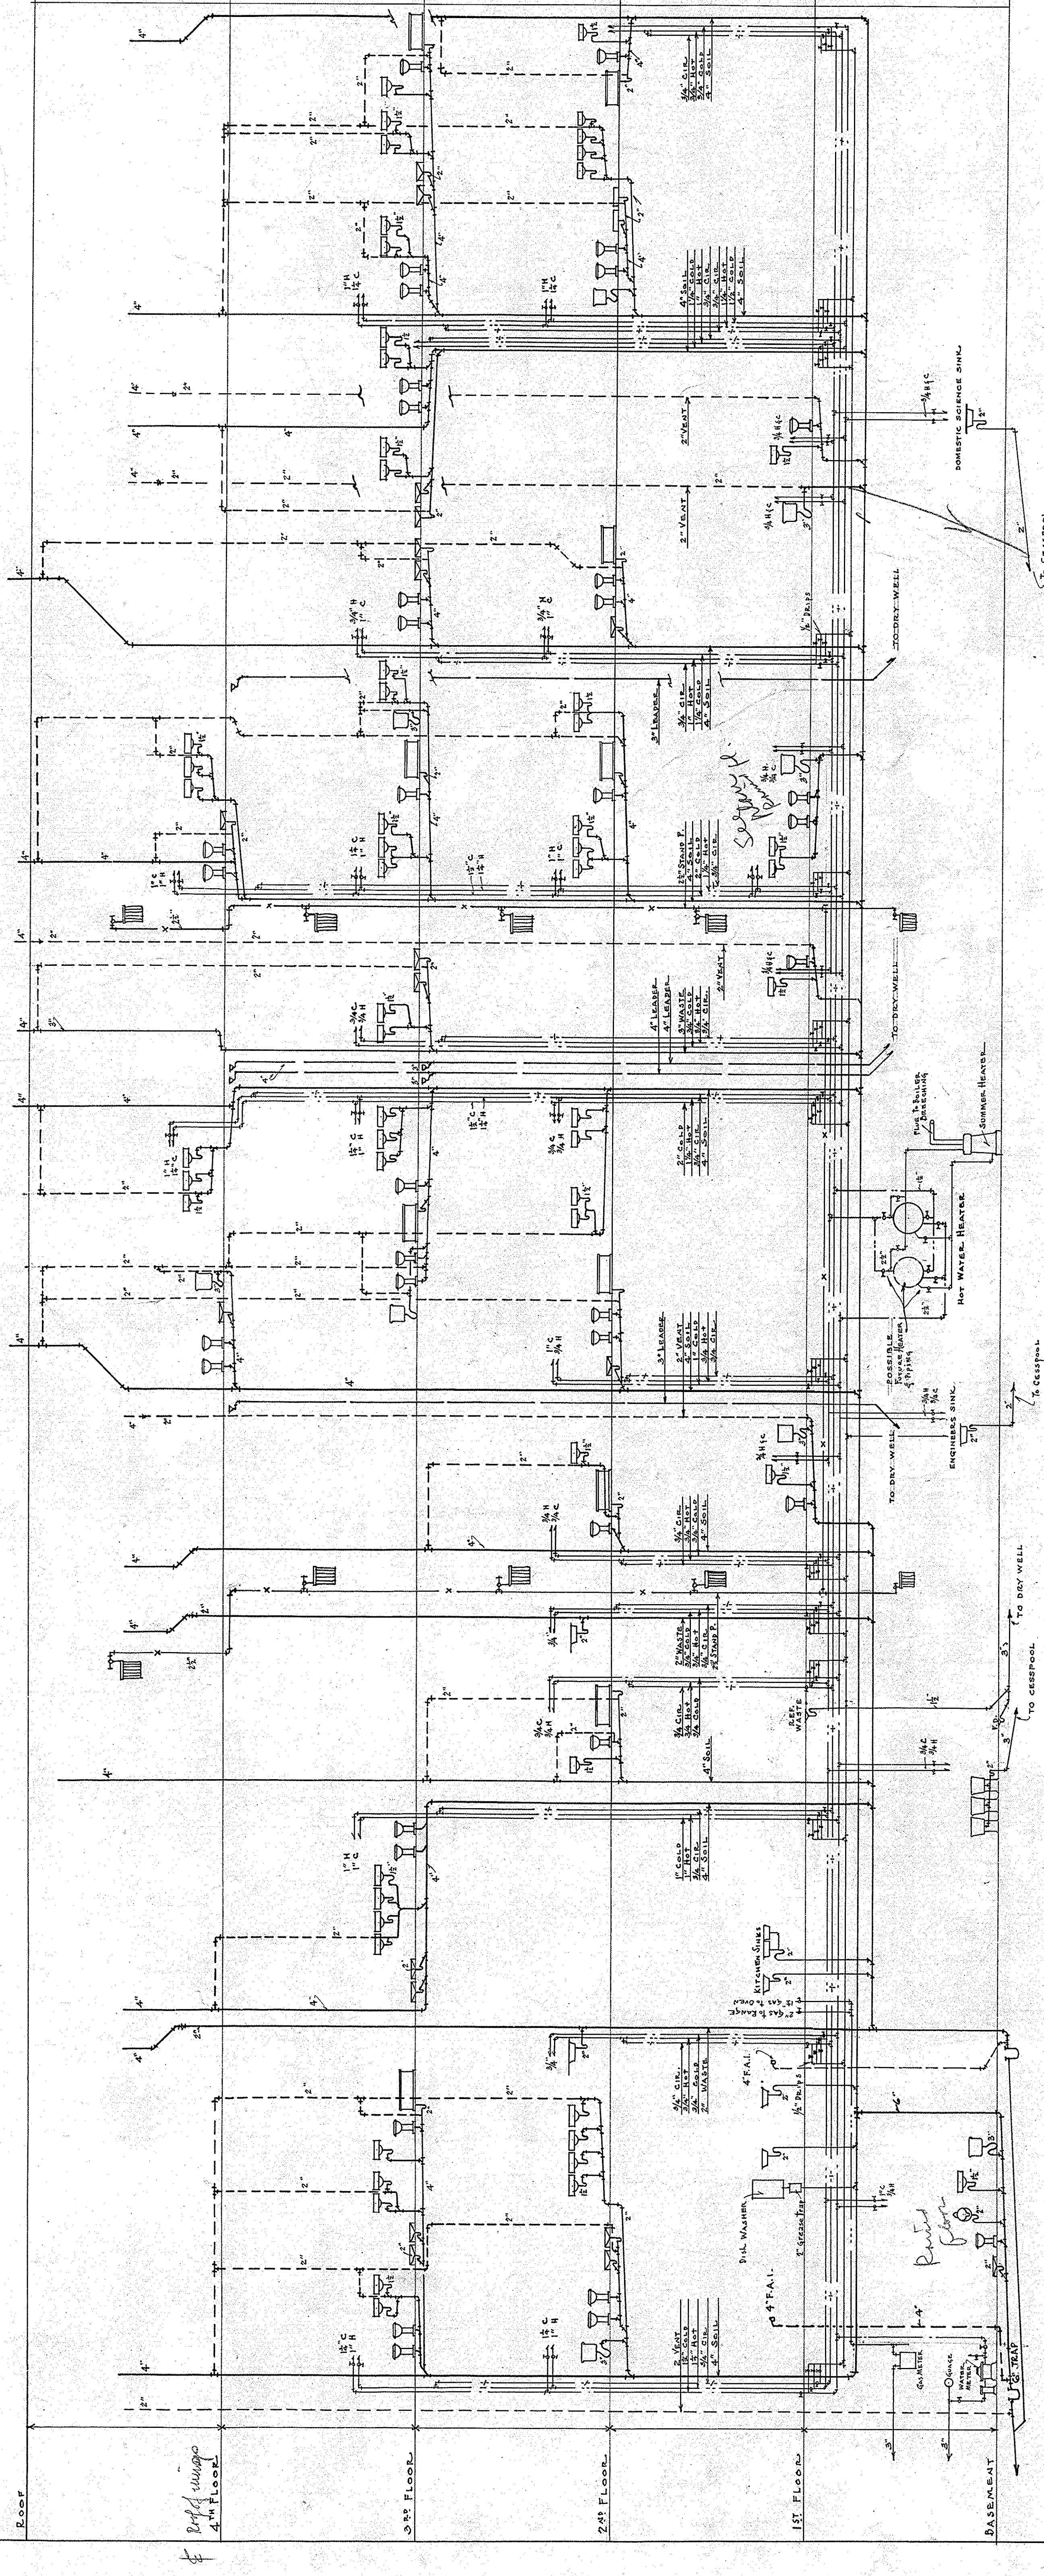


RISER DIAGRAM
PLUMBING


