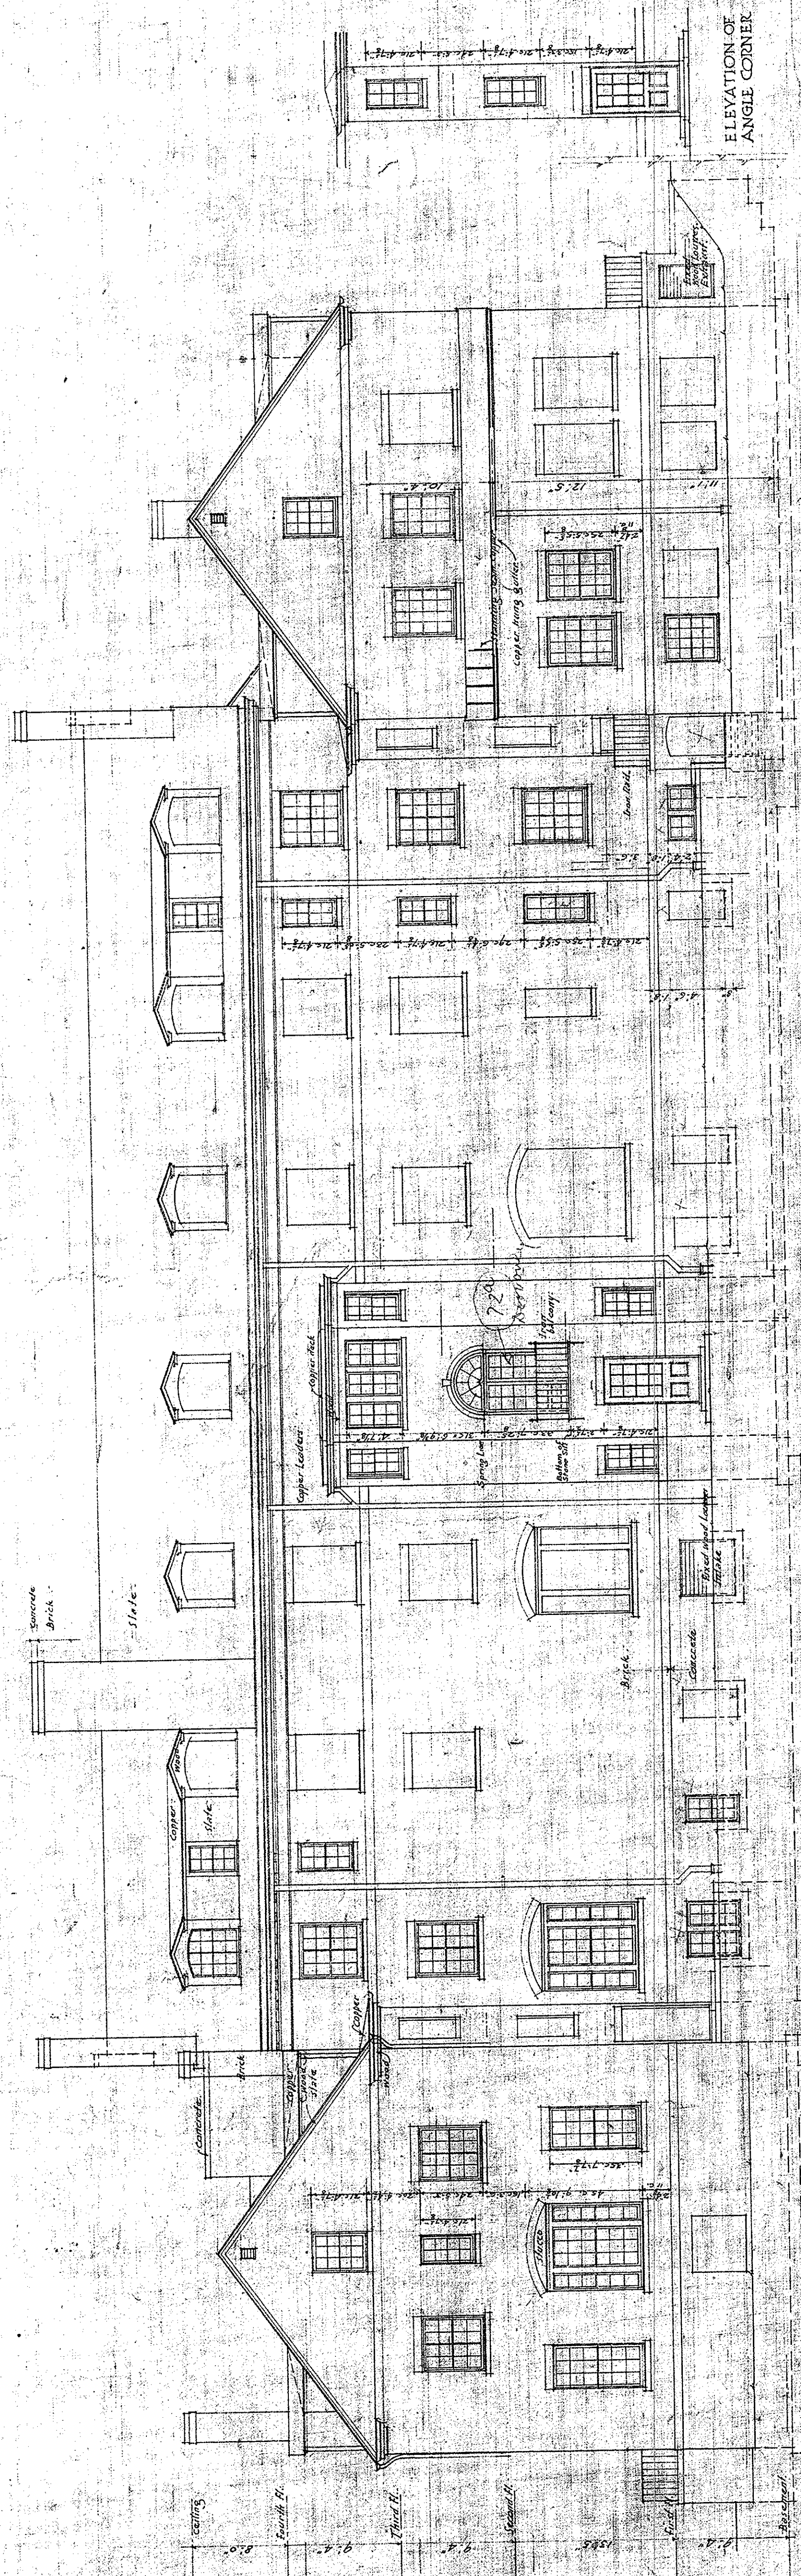
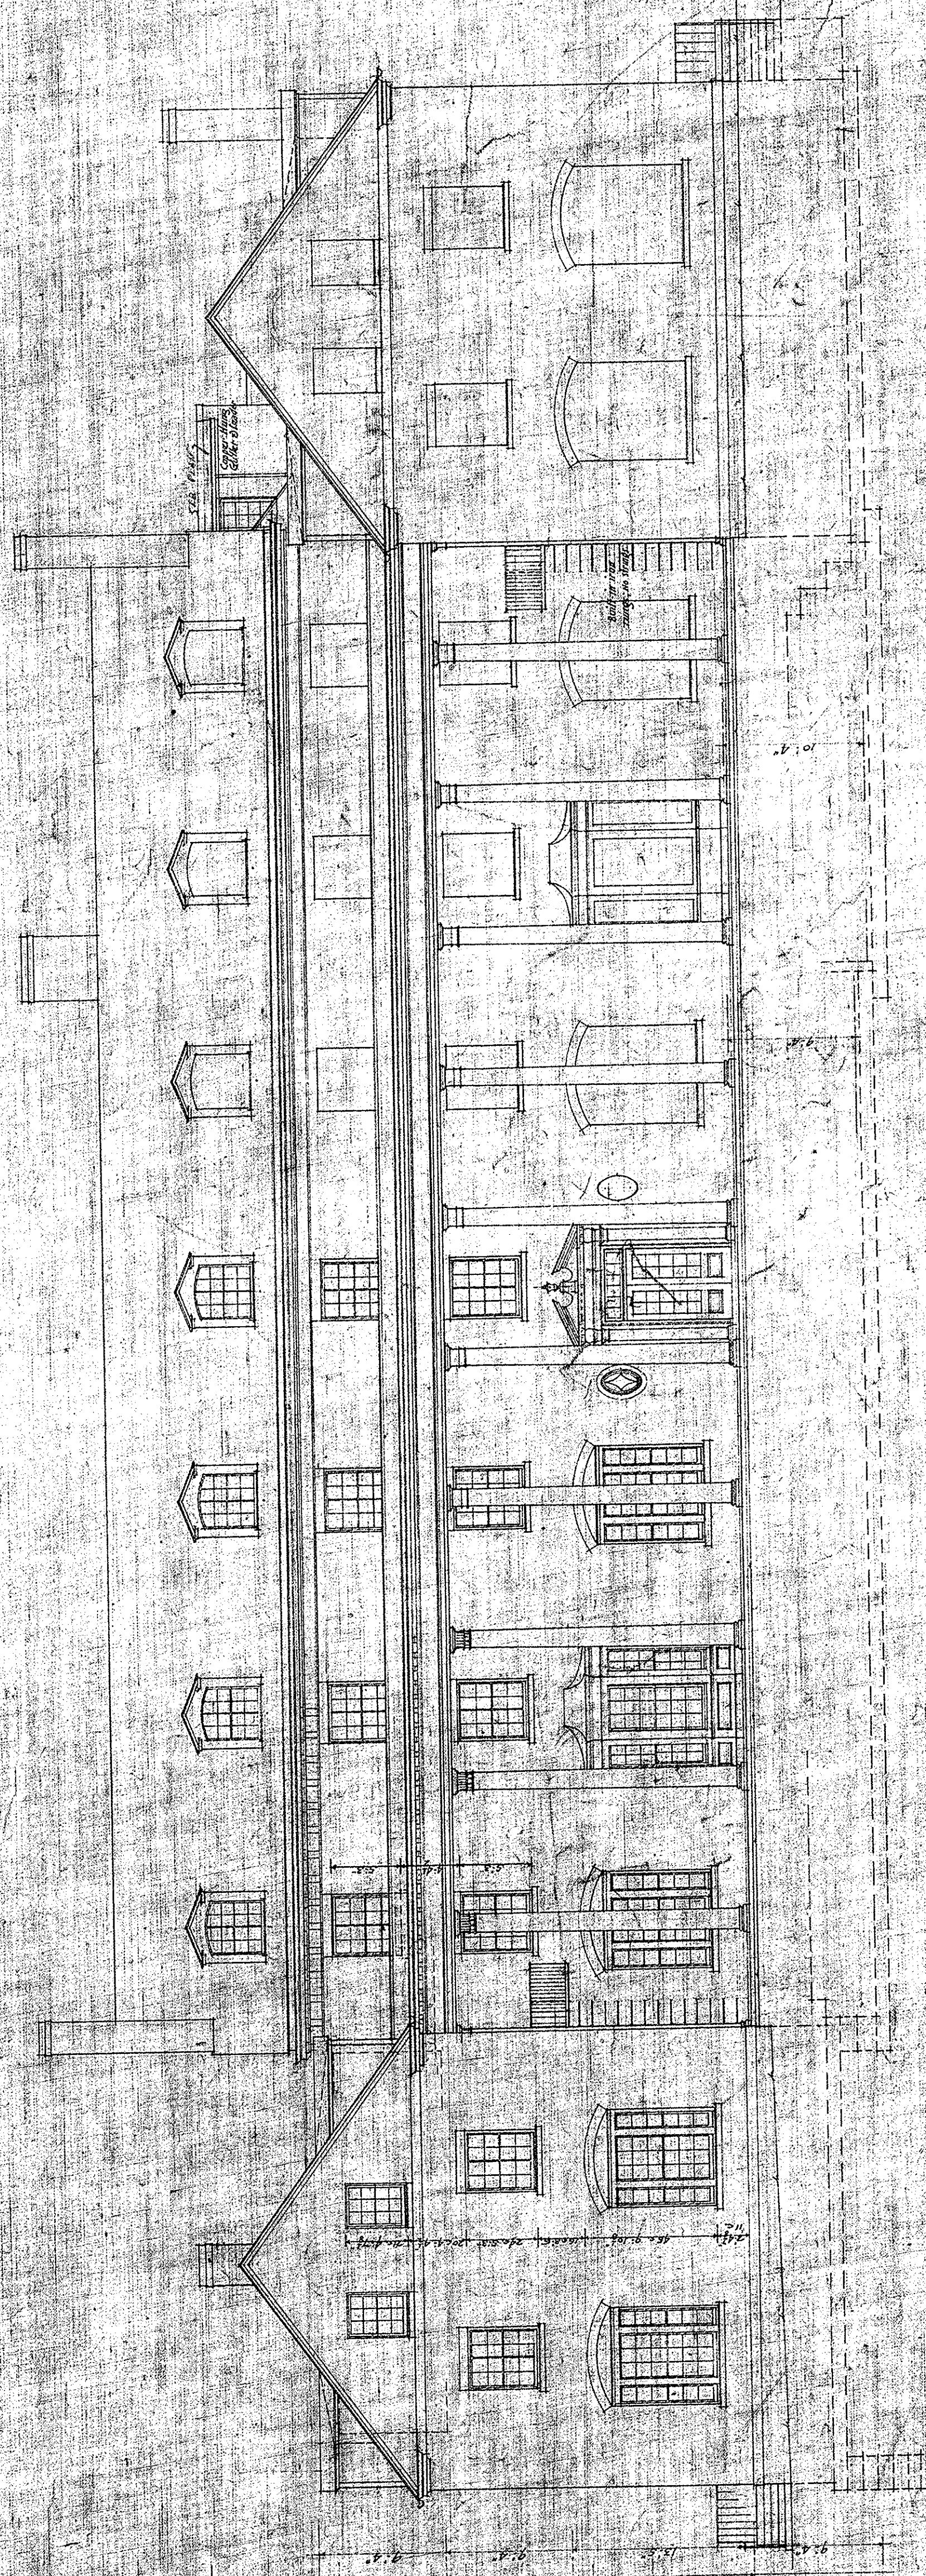


ELEVATION OF
ANGLE CORNER

Nov. 11	Spill, Sept. and by sulphur on beach
Nov. 8	
Nov. 25	Dimensions of third opening
Feb. 19	Pumping estimate
Feb. 7	Windows in gables, 2nd floor
Jan. 28	Roofing estimate
Jan. 21	
Dec. 31	Estimated

257154672

FRONT(EAST) ELEVATION
REAR (WEST)

SCALE $1/8" = 1' 0"$

ATLANTA'S SCHOOL, PITTSFIELD, MASS

YORK & SAWYER, ARCHITECTS.
100 EAST 12ND STREET, NEW YORK.