


DISCLAIMER:
Note: Details of the tubing bend radius have been simplified for clarity. Consult tubing manufacturer for specific bend radius recommendations.

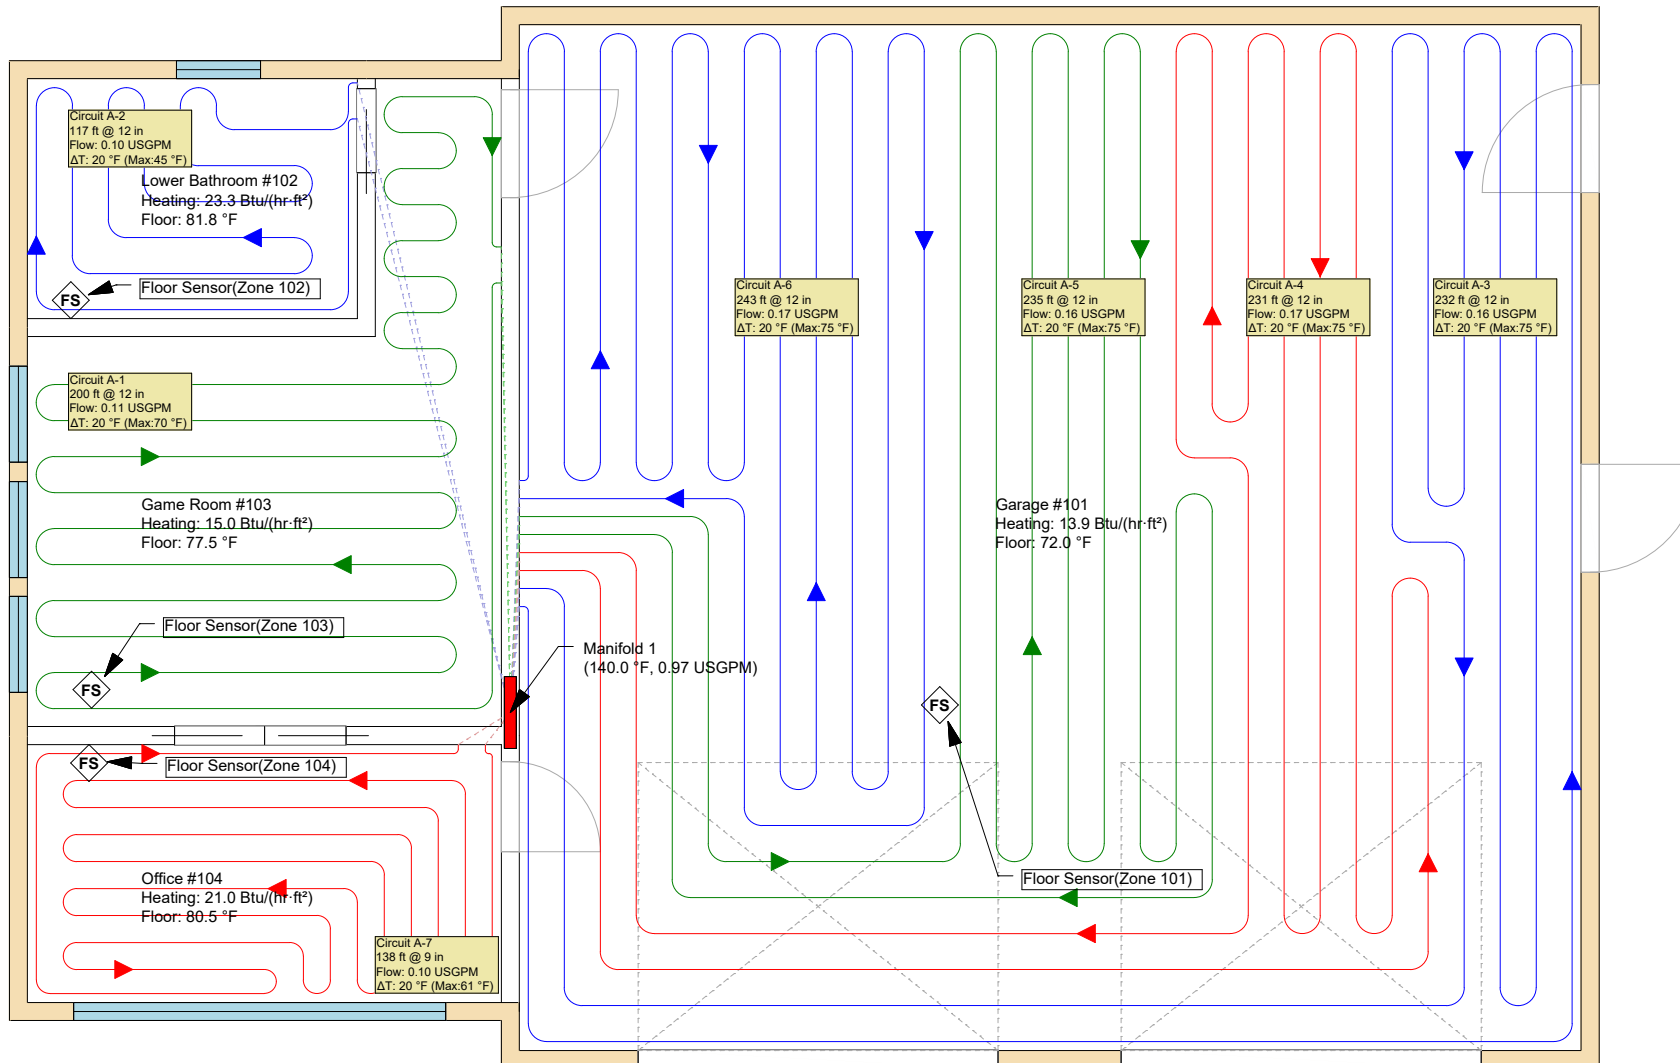

PROJECT:
Carriage House

CUSTOMER:

PROJECT NO.:

SCALE:

DRAWING NAME:
Ground Floor

DRAWN BY:

DATE:
1/2/2026

Created Using LoopCAD 2025.25.1.0294 (11/19/2020)

REVISIONS

No	Desc	Date

PAGE NO.

1



DISCLAIMER:
Note: Details of the tubing bend radius have been simplified for clarity. Consult tubing manufacturer for specific bend radius recommendations.

PROJECT:
Carriage House

CUSTOMER:

PROJECT NO.:

SCALE:

DRAWING NAME:
2nd Floor

DRAWN BY:

DATE:
1/2/2026

REVISIONS

No	Desc	Date

PAGE NO.

2

