


DISCLAIMER:
Note: Details of the tubing bend radius have been simplified for clarity. Consult tubing manufacturer for specific bend radius recommendations.

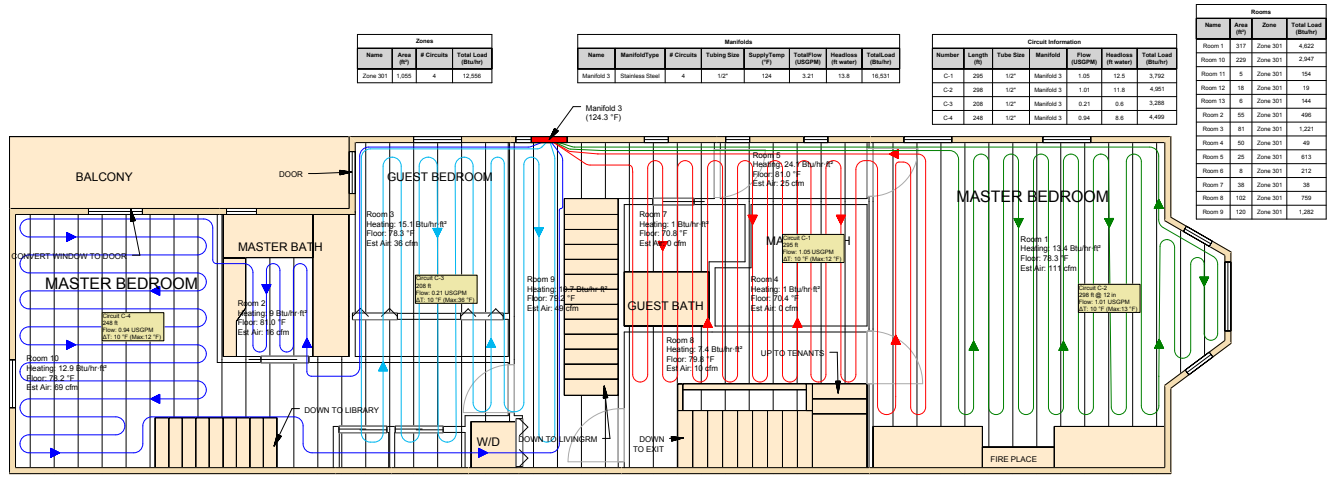

PROJECT:
prospect place

CUSTOMER:

PROJECT NO.:
825

SCALE:
3/32"=1'

DRAWING NAME:
P1 (Second Floor)

DRAWN BY:

Created Using LoopCAD 2016 16.9.0086 (7/14/2016)

DATE:
7/3/2016

REVISIONS

No	Desc	Date
1		7/7/2016

