


SCALE 0.001

E-W Roof Peak

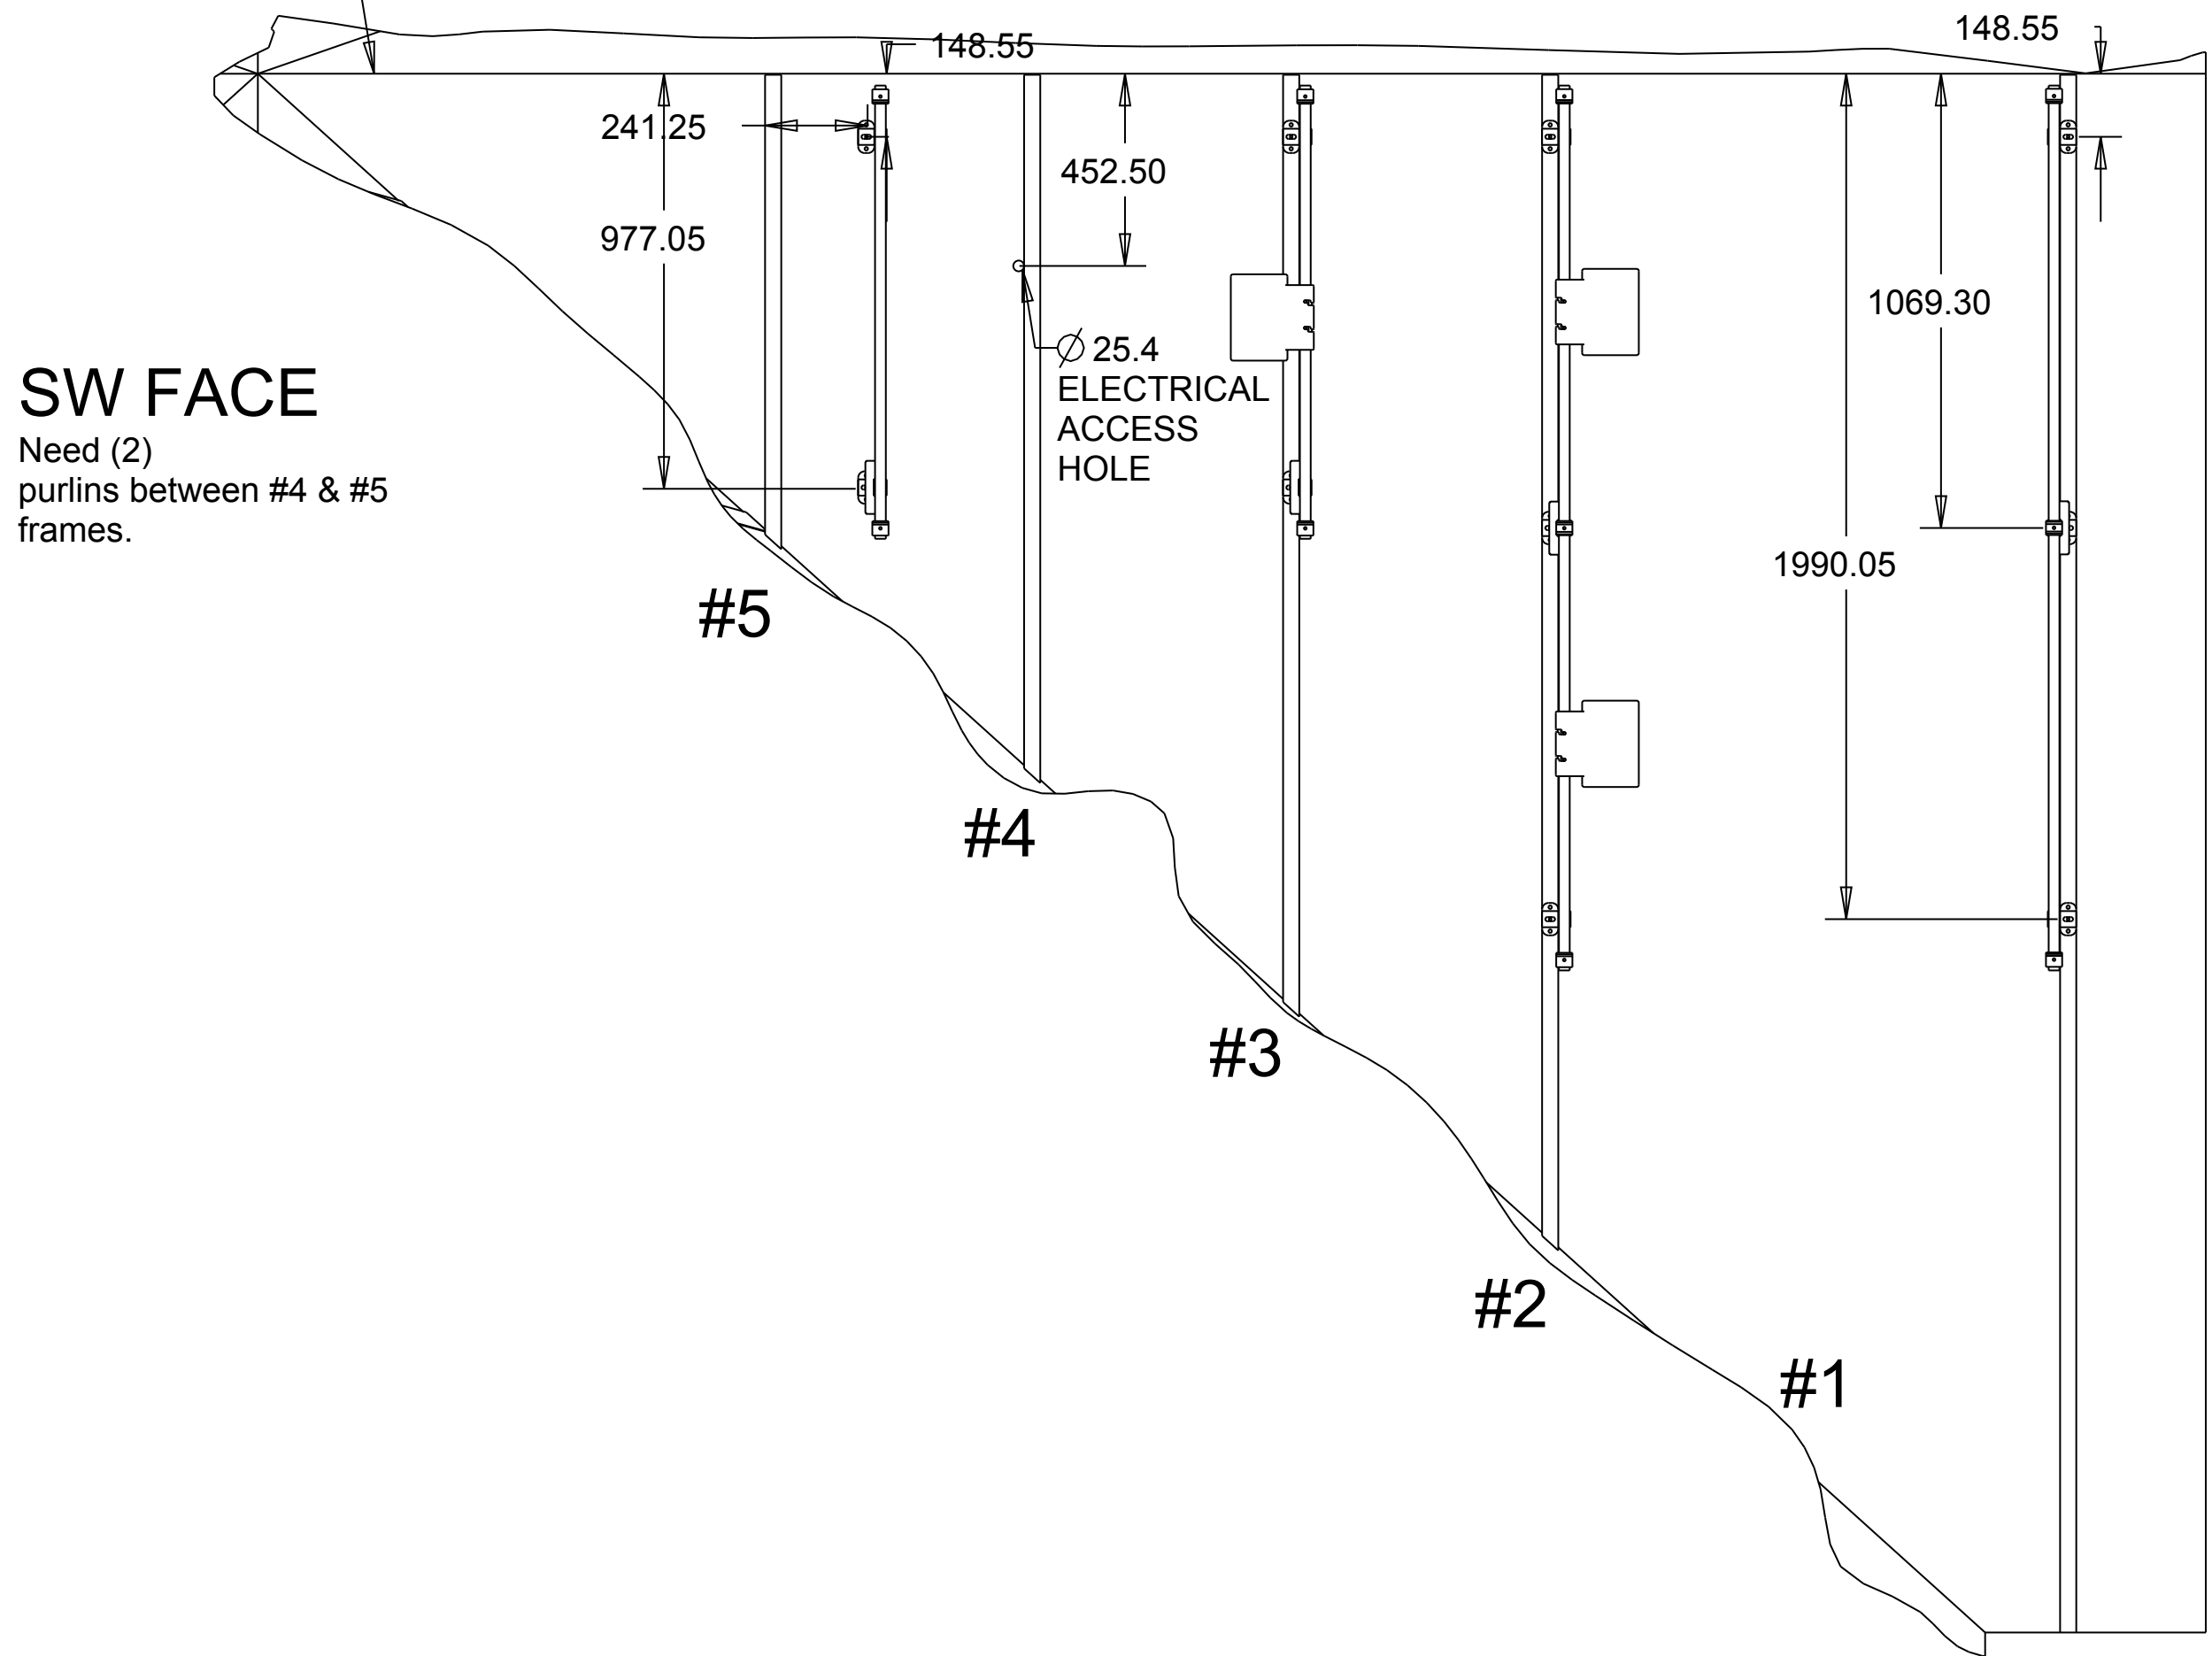

SW FACE

Need (2)
purlins between #4 & #5
frames.

#5


#4

#3

#2

#1

#0 - Frame #

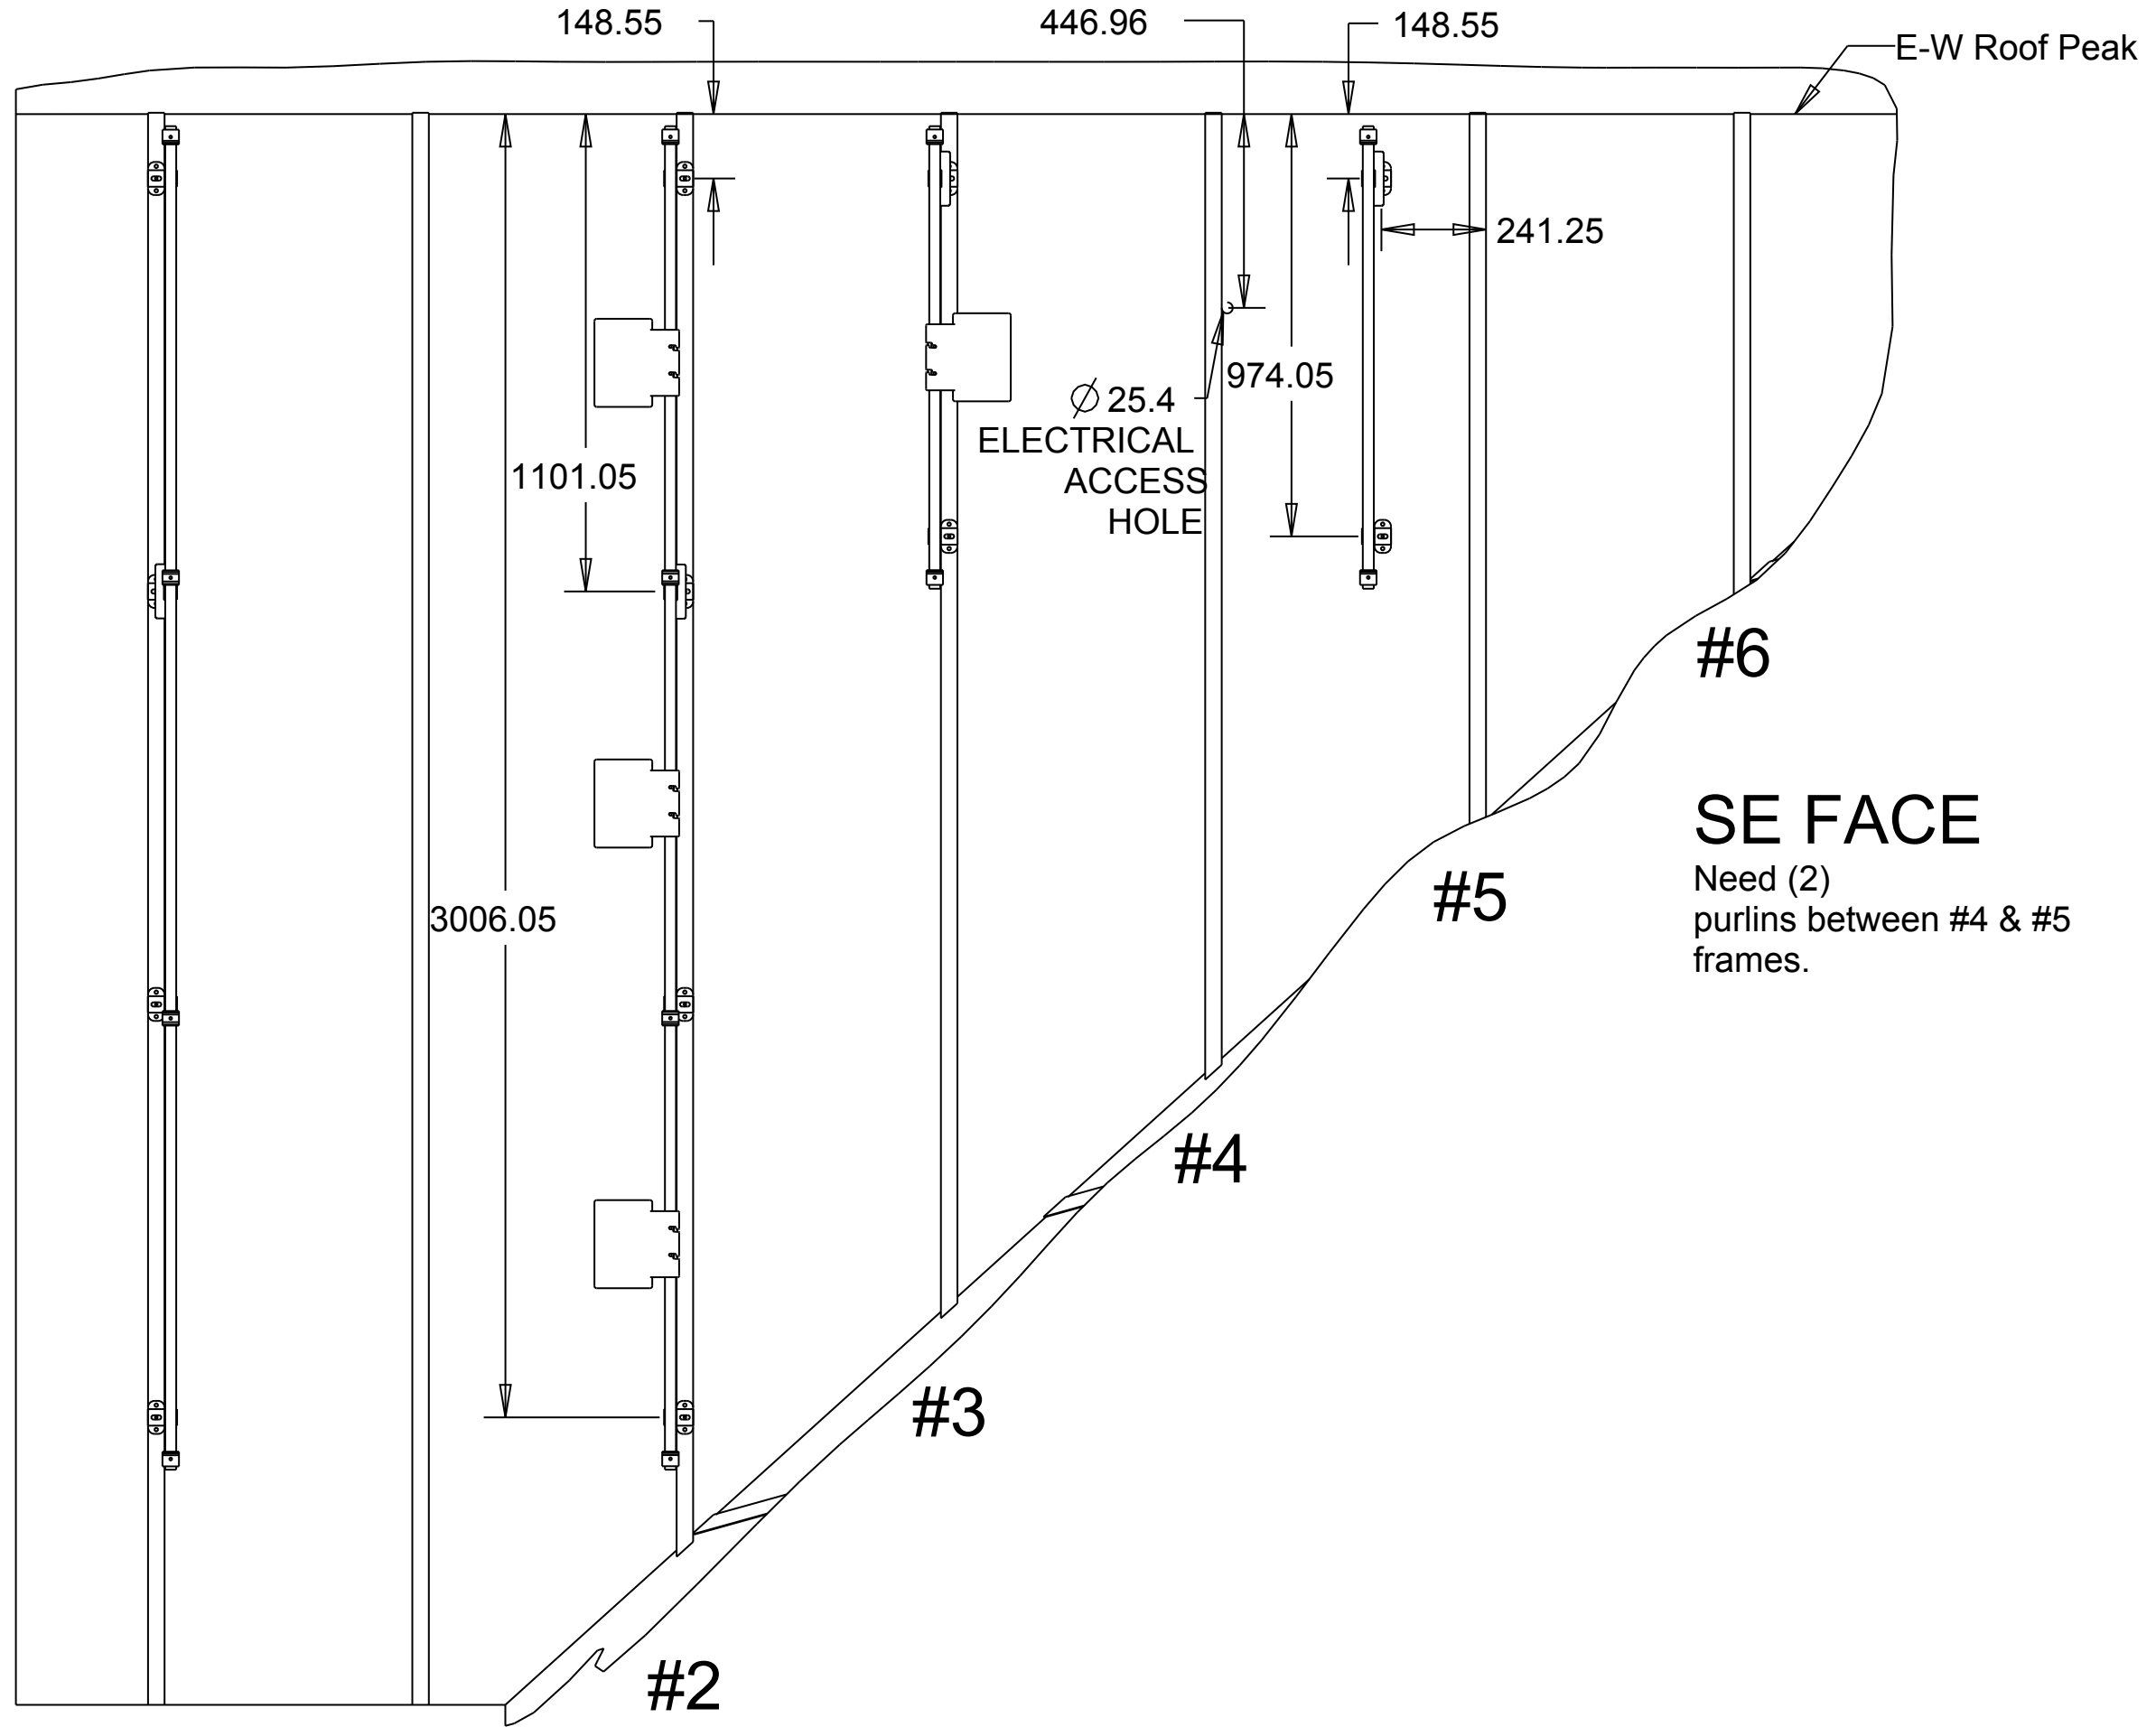

Frame # - #0

#1

SCALE 0.003

N-S Roof Peak

3785.65 2744.65 2120.65 1079.65

EN FACE

Need (5) 10' 4"X4" purlins between #1 & #2, #3 - #4, #5 - #6, #8 - #9 frames.

1689.13


Ø 25.4
ELECTRICAL
ACCESS
HOLE

31.60
323.85
1390.65
2457.45
3524.25
4591.05
5657.85

#9 #8 #7 #6 #5 #4 #3 #2 #1 #0


Frame #

SCALE 0.002

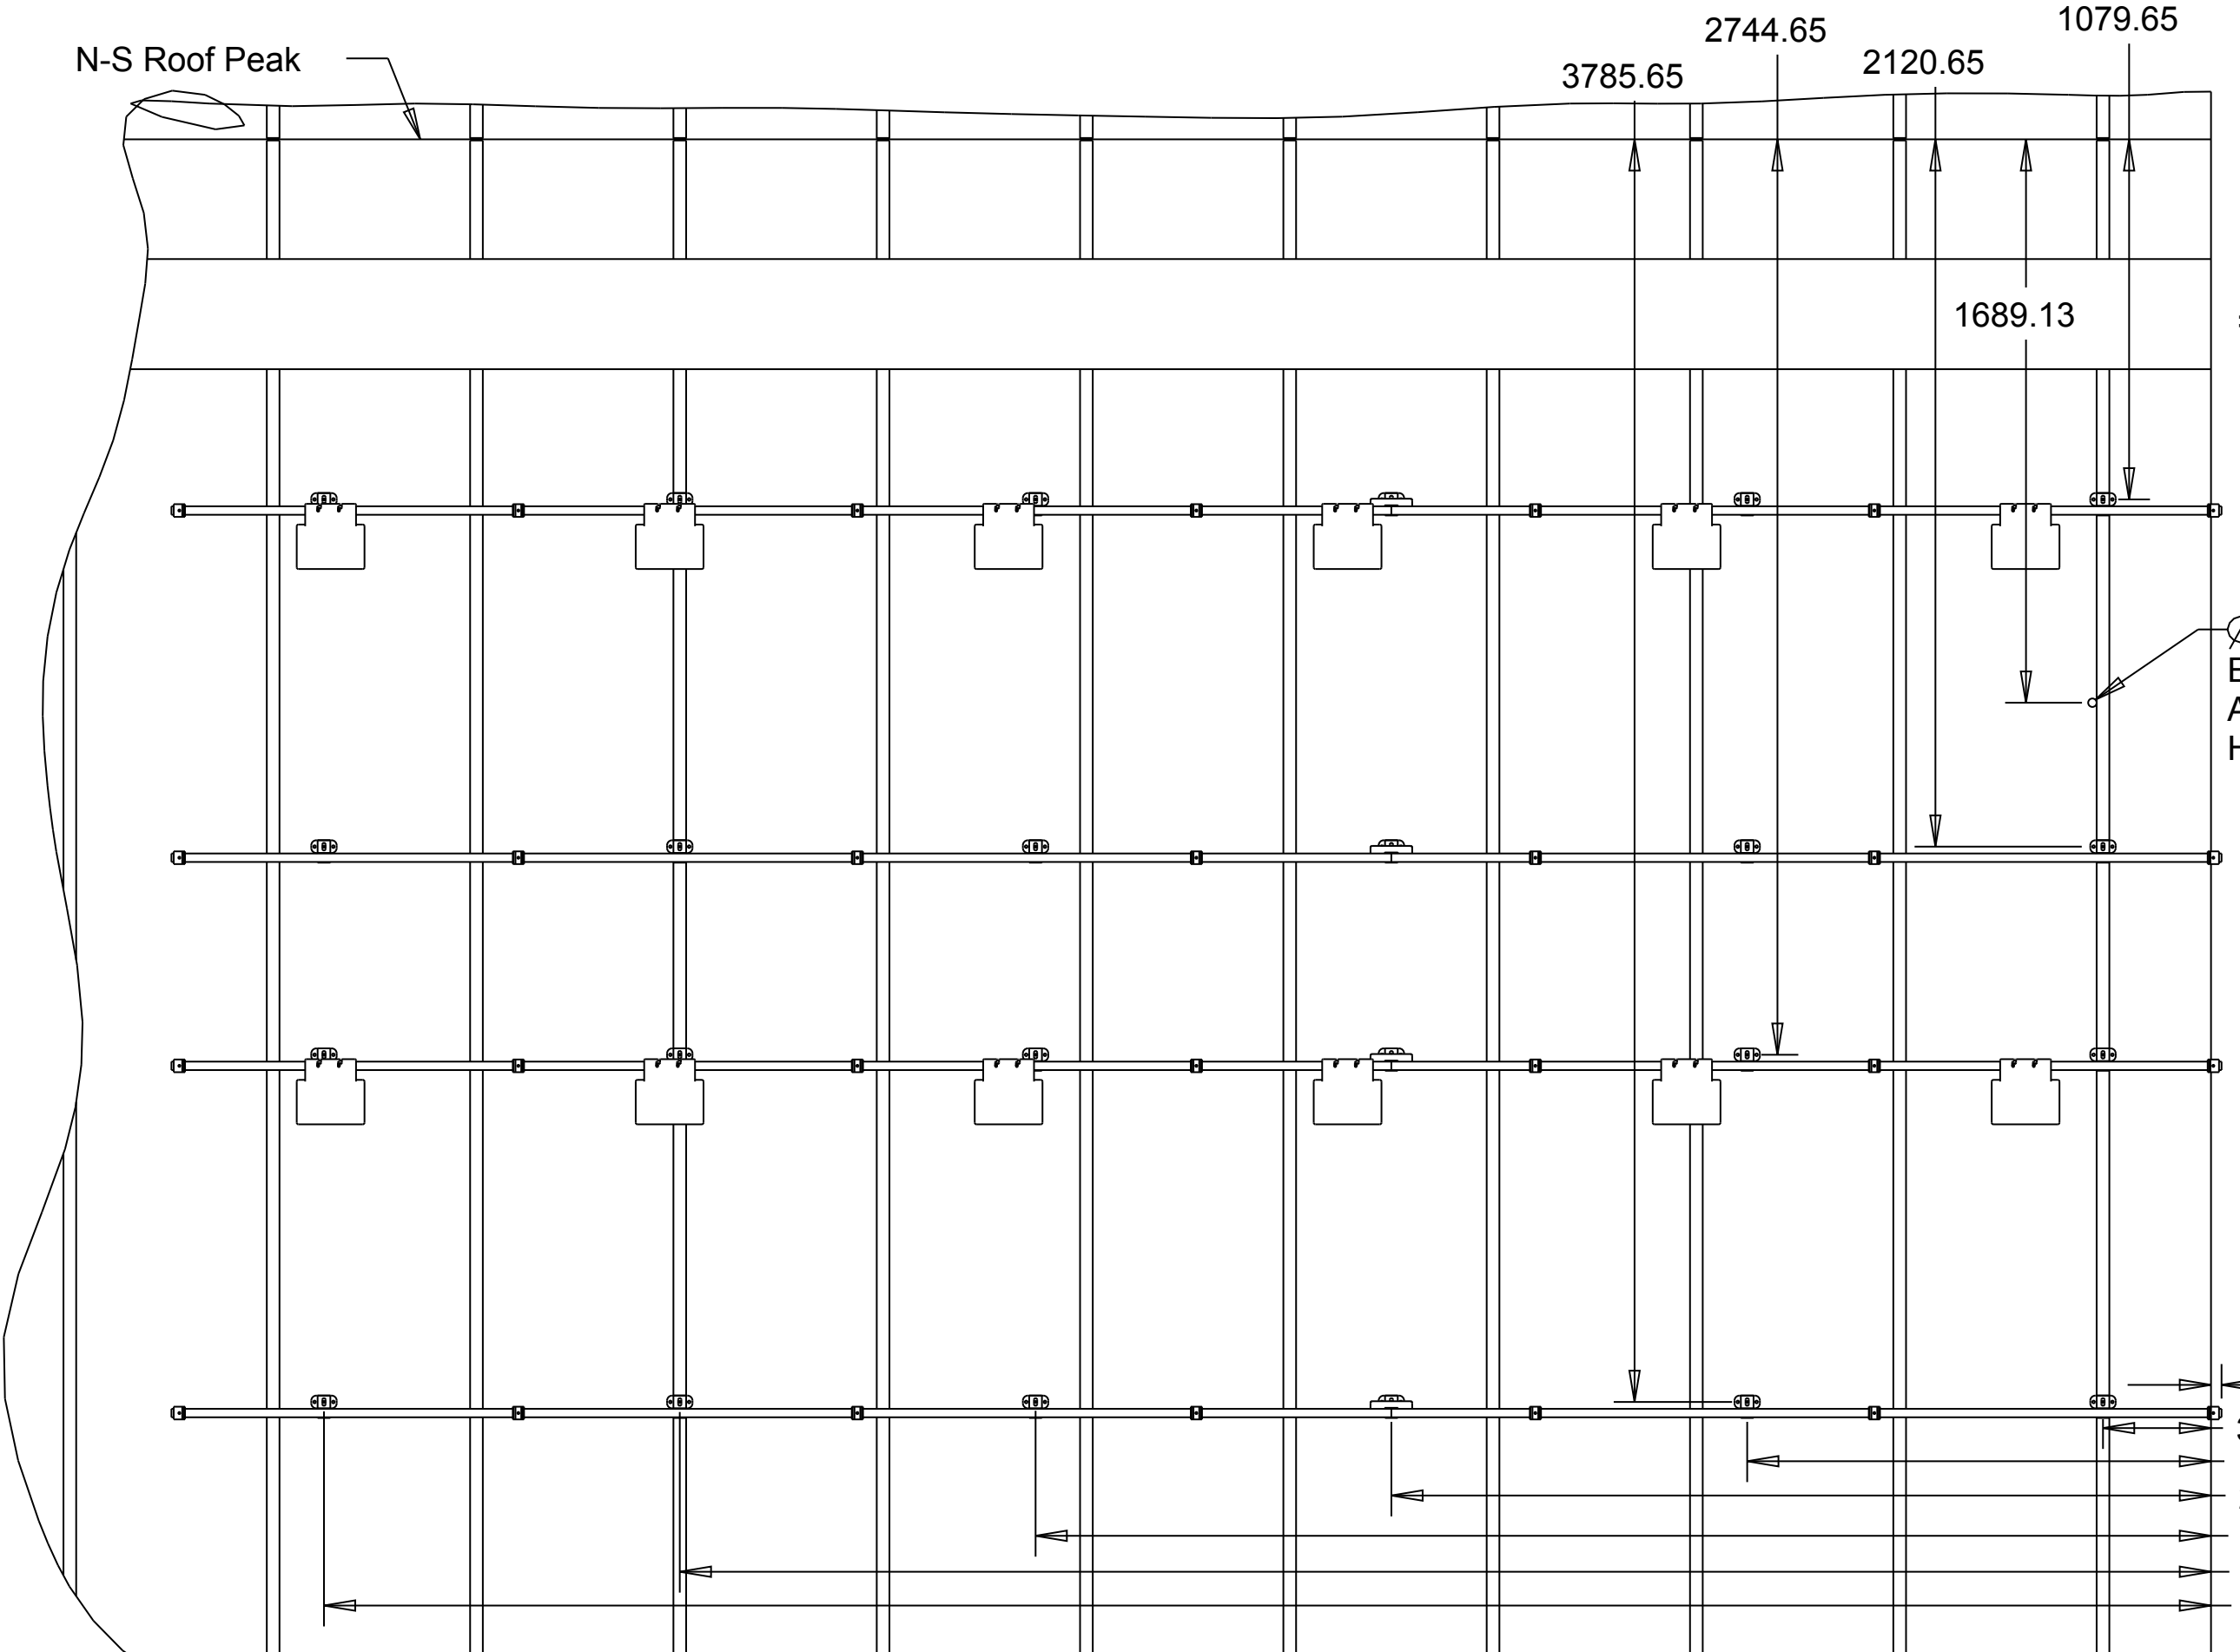

WN FACE

Need purlins
between #1 & #2,
#3 - #4, #5 - #6,
#7 - #8 frames.

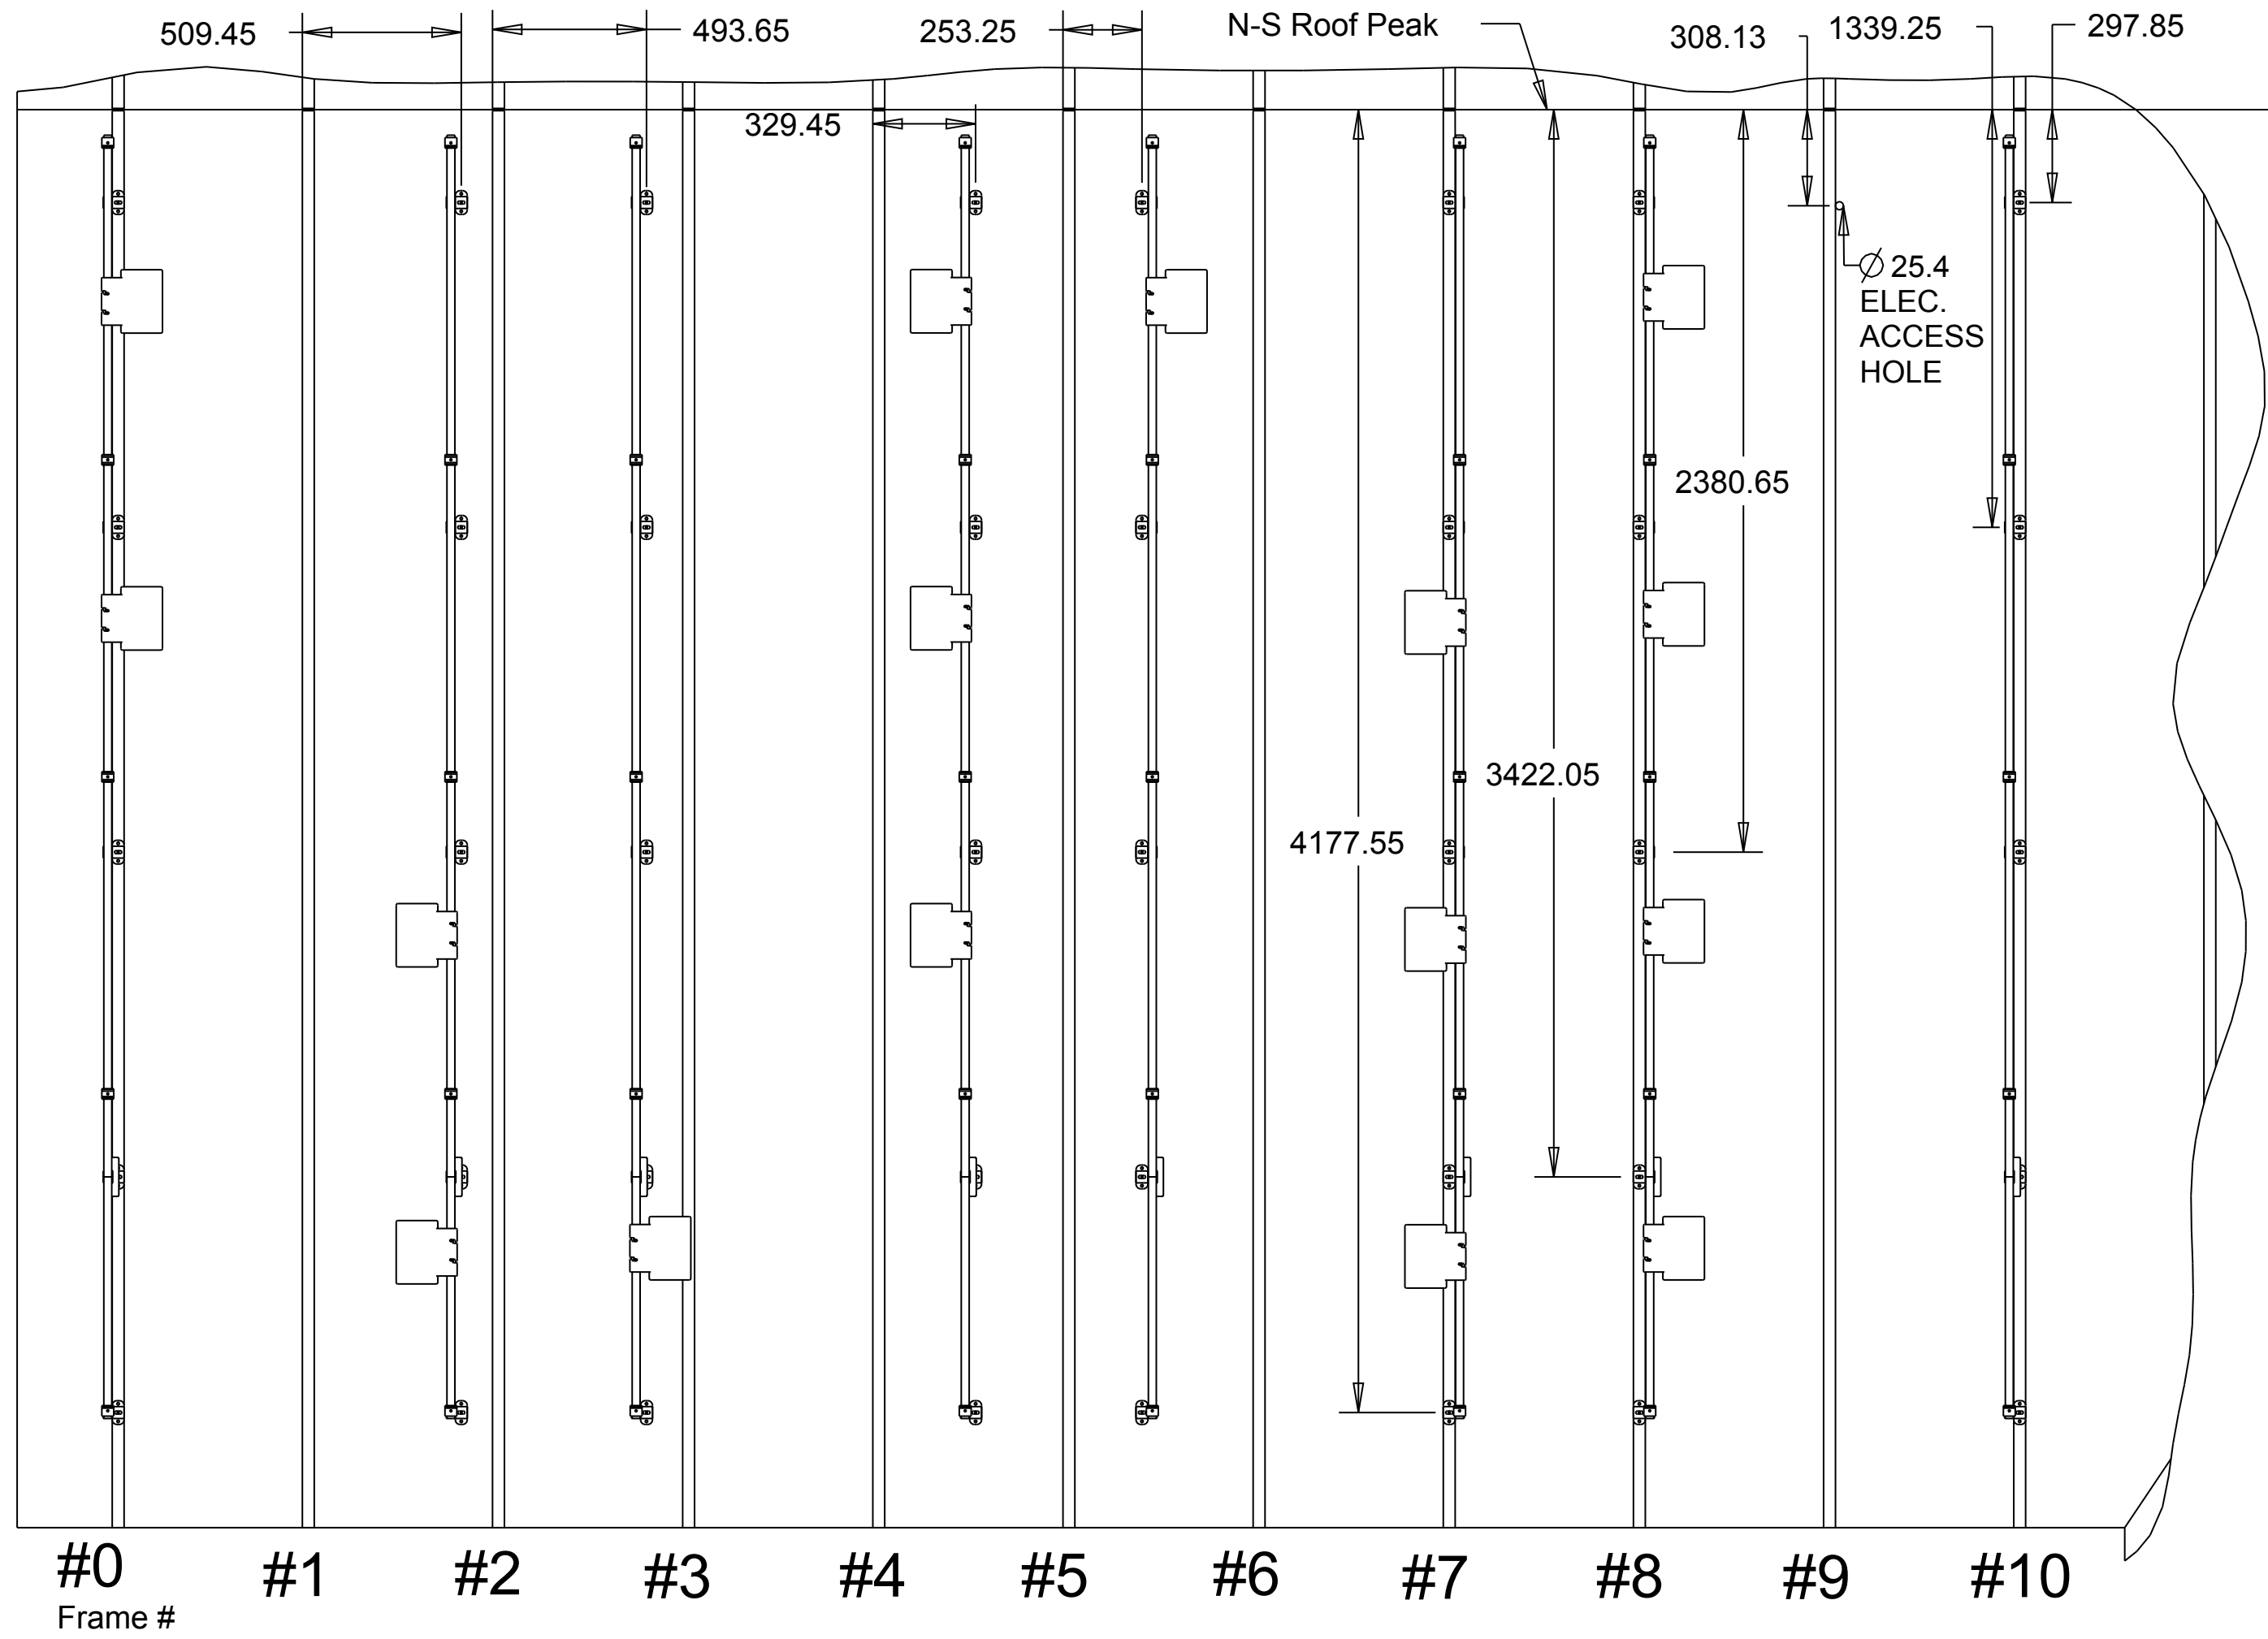

#0 Frame # #1 #2 #3 #4 #5 #6 #7 #8 #9 #10

